



STRUCTURAL WALL | KEYSTONE STANDARD® - PLANTER

Available in Select Markets

KEYSTONE STANDARD® PLANTER

The Keystone Standard - Planter unit offers an innovative planting system that can produce a lush blanket of irrigated vegetation. Keystone Standard - Planter units are designed as an accent feature working together with the traditional Keystone Standard units to create beautiful walls with superior structural performance.



Unit Dimensions:

8" h x 18" w x 18 - 21½" d
(203mm x 457mm x 545mm)

Unit Weights:

95 lbs (43 kg)

Units/sq.ft.: 1

Pin Specifications:

½" x 5¼" Fiberglass Alignment Pins
(13mm x 133mm)



FEATURES & BENEFITS

Maximum Versatility and Performance

- Height-to-depth ratio delivers superior construction stability, durability, and strength.
- Higher unit-to-unit shear resistance.
- Minimal setback requirements allow for near vertical walls.
- Provides pockets to hold planting soil which creates a healthy growth environment for plant roots.

Ease of Installation

- Irrigation lines fit naturally into pre-formed slots, holding them in place while hiding them from view.
- Shape of the tail design makes for easier handling in the field.
- Triangular shaped pin connection hole allows for installer-friendly construction adjustments.

Aesthetics

- The ability to support rich plant life offers degrees of depth and color never before available.
- Wall designer has full control of the amount of planting in the wall.


Note: Unit color, dimensions, weight & availability varies by manufacturer.



STRUCTURAL WALL | KEYSTONE STANDARD® - PLANTER

Assembly of System Components

KEYSTONE STANDARD® PLANTER

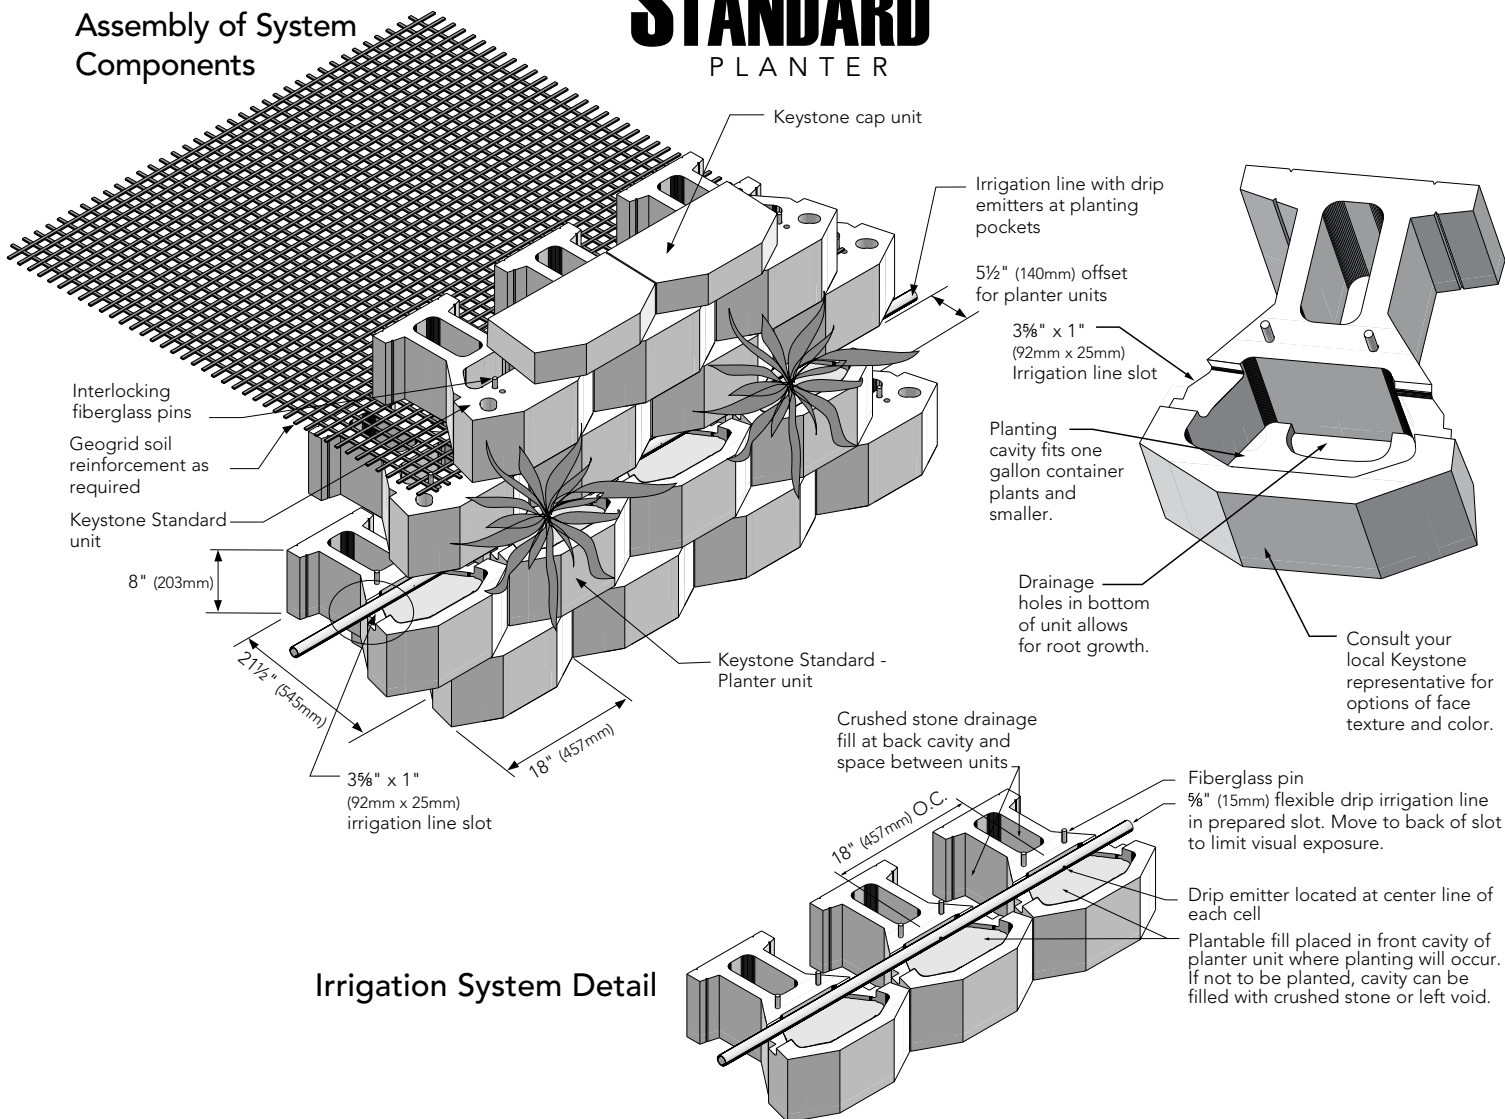

Irrigation System Detail